



SR 9 (I-95) MOBILITY HUB AT CYPRESS CREEK

SEGMENT 5 | FPID No.: 435808-5-52-01

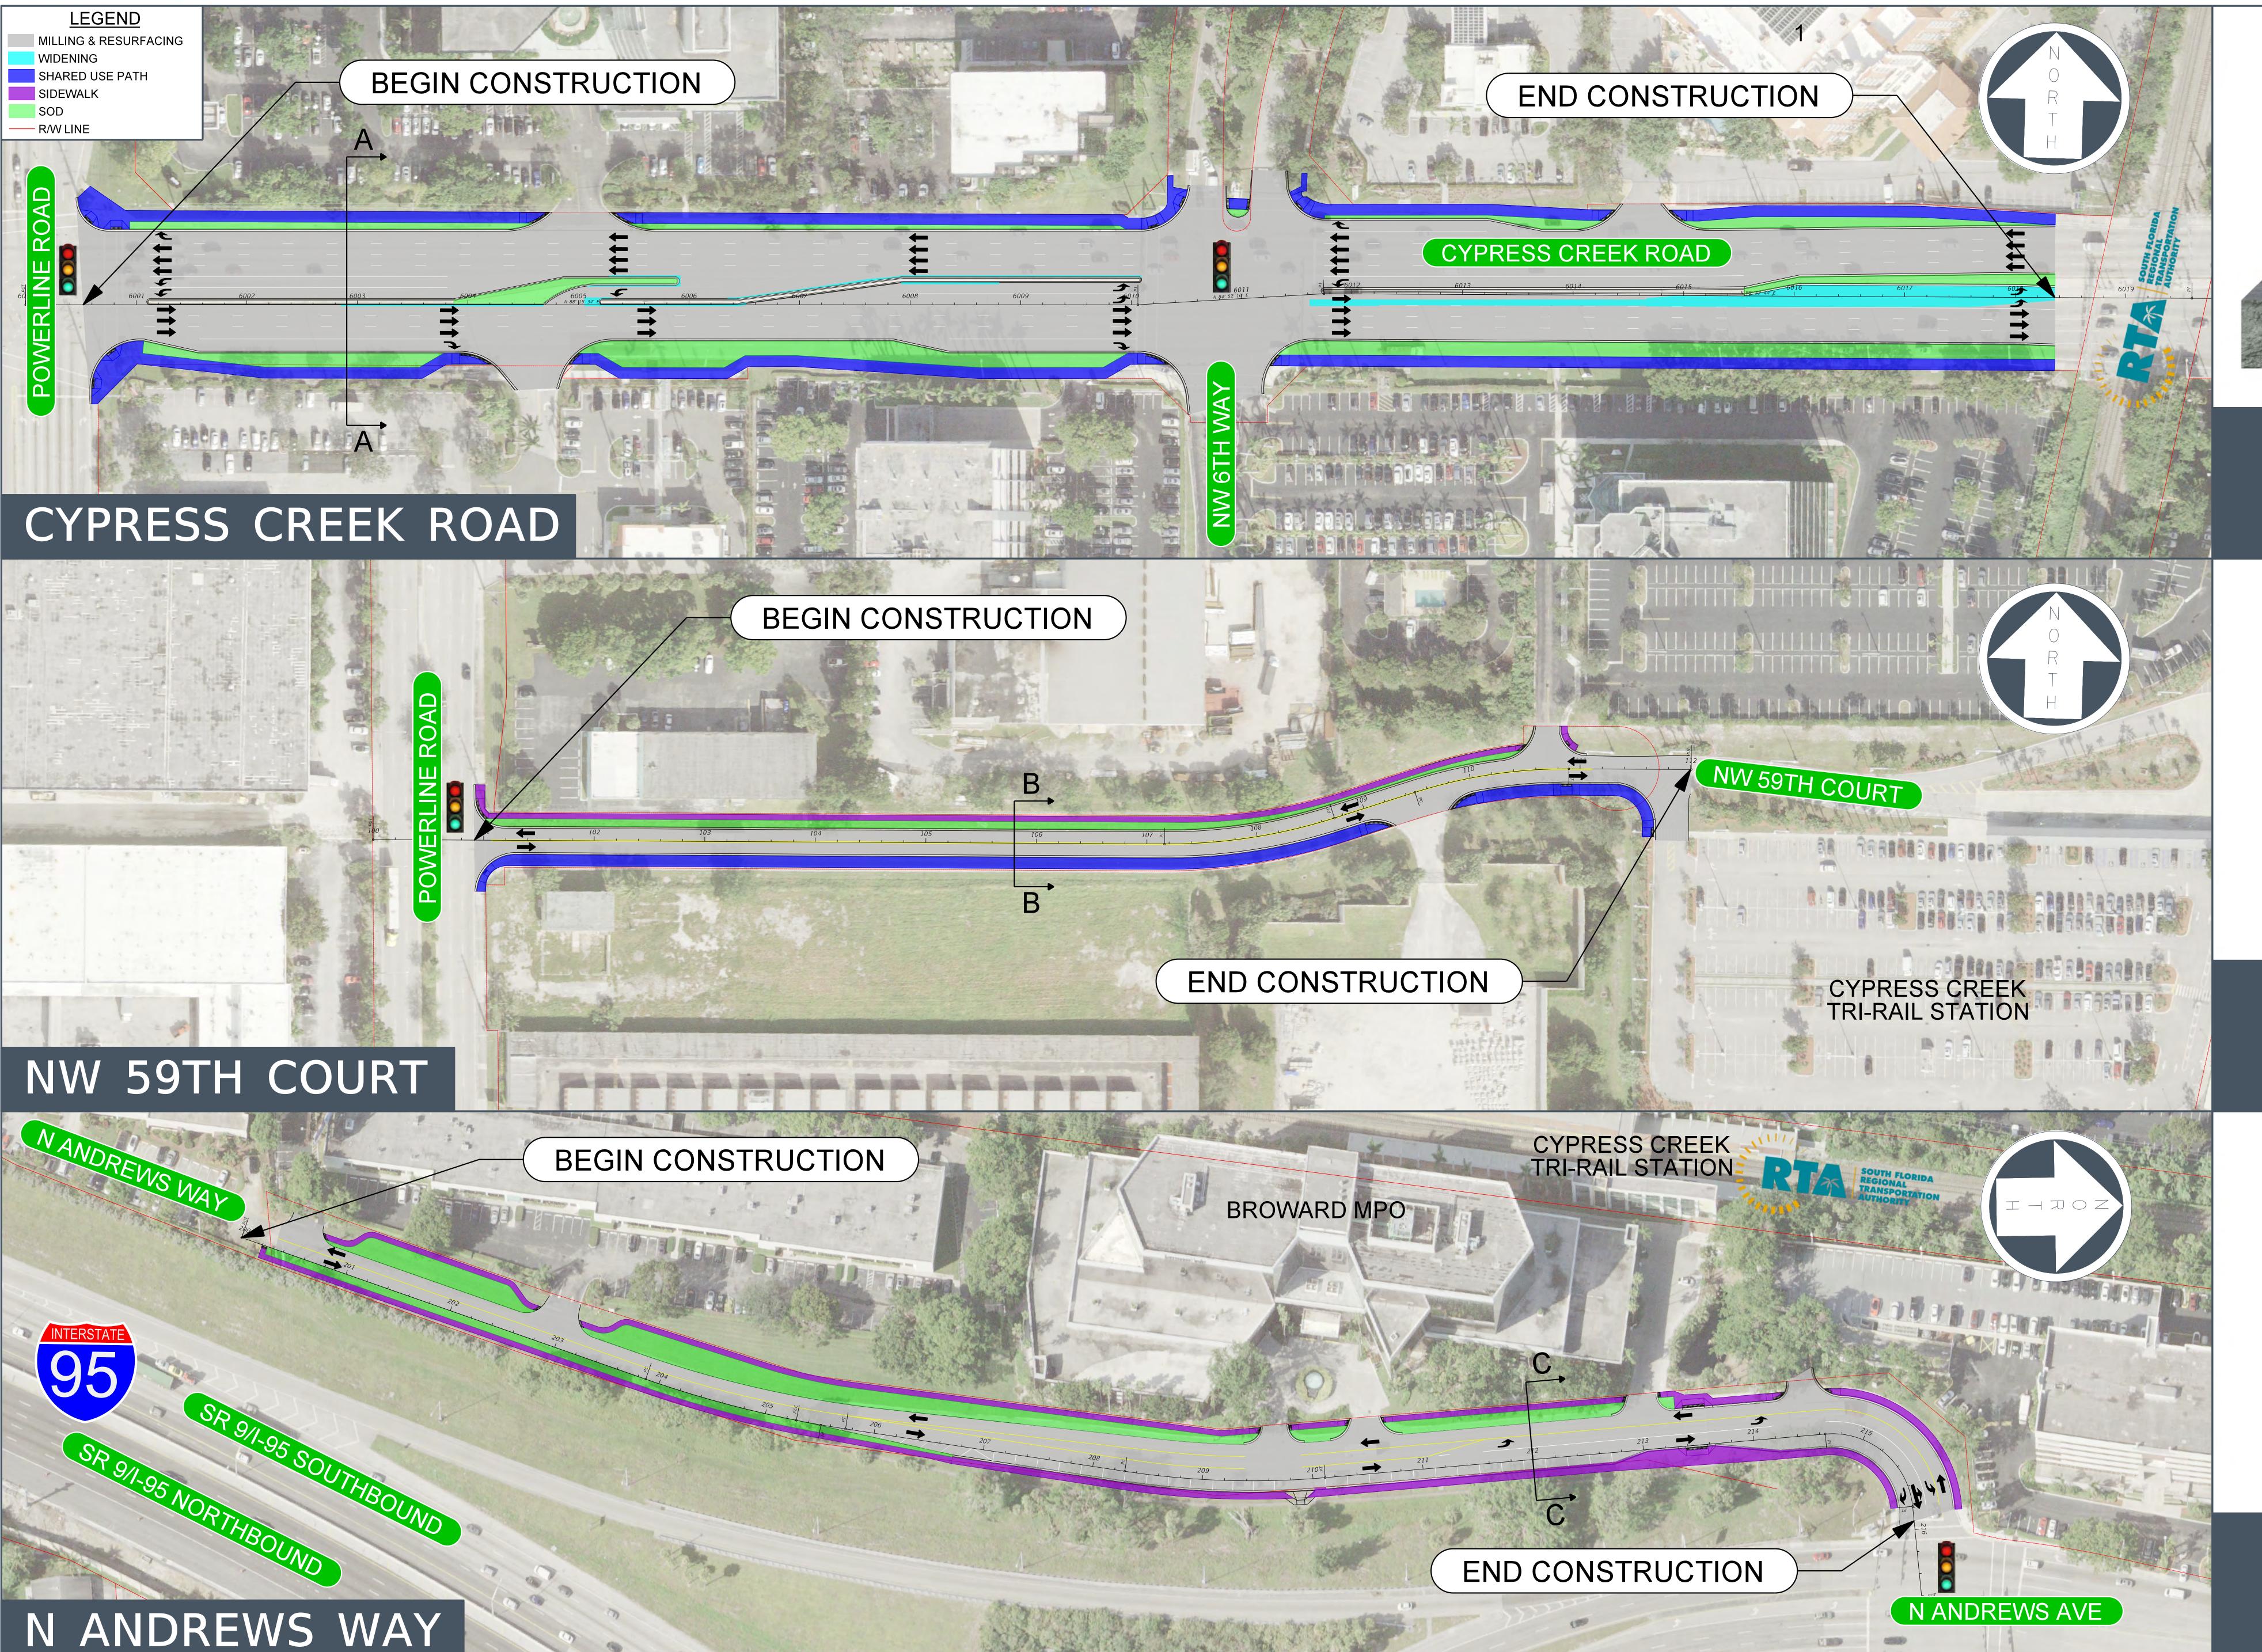




CYPRESS CREEK ROAD PROPOSED TYPICAL SECTION AT A-A

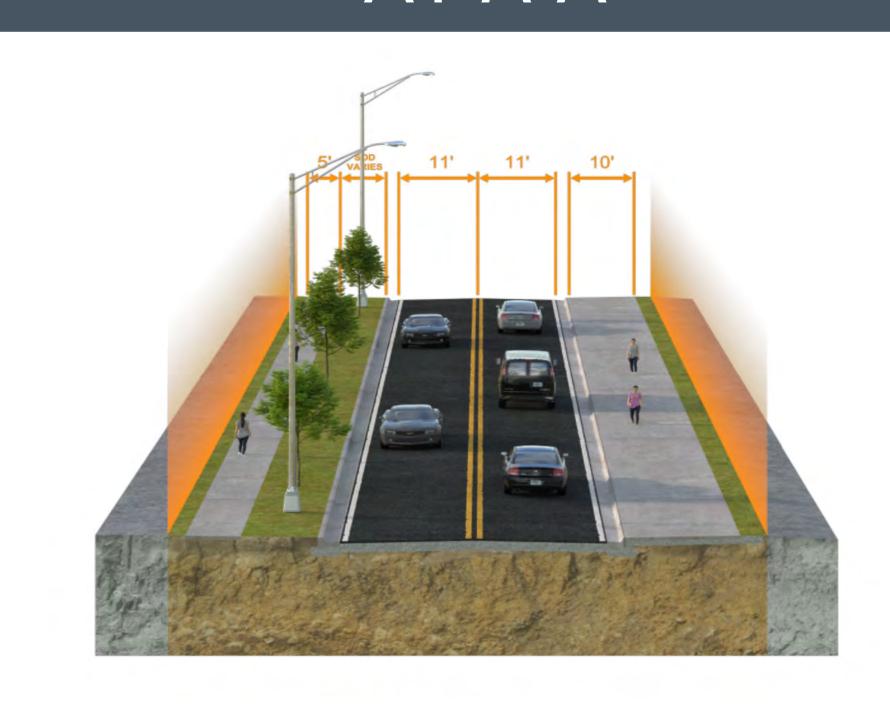

NW 59TH COURT PROPOSED TYPICAL SECTION AT B-B

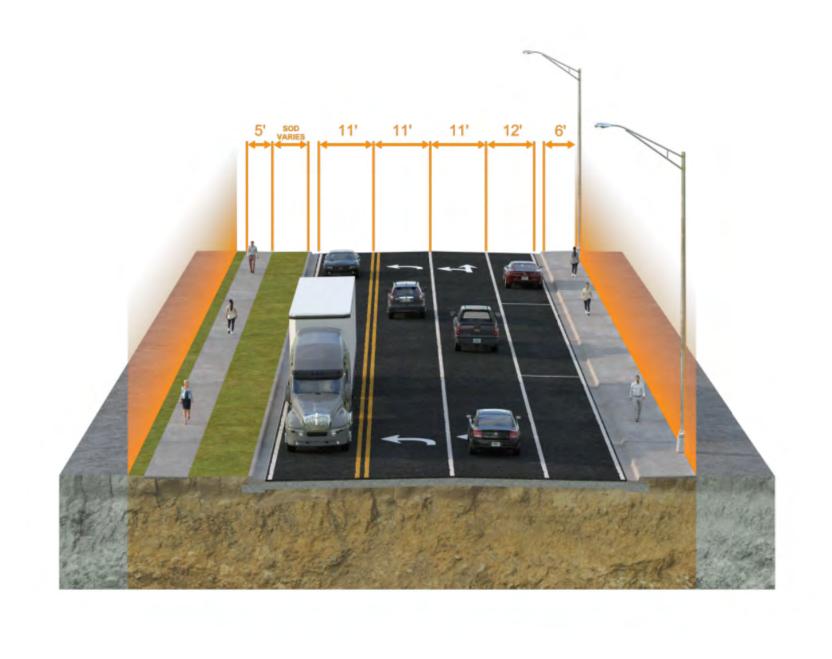

N ANDREWS WAY PROPOSED TYPICAL SECTION AT C-C